


ELECTRICAL LEGEND	
AC	Air Conditioner Point
▶	Stove connection Point
▶	Single Power Point
▶	Double Power Point
▶	Waterproof Power Point
TV	TV point
T	Telephone Point
DB	DB (Distribution Board)
⊕	Wall mounted Light
⊕	Double Fluorescent Light fitting
⊗	Ceiling Light
⊗	Down Lighter
•	Light Switch
•	Door Bell
HW	Hot Water Cylinder - linked to Solar panels
⊗	Extractor Fan

Groundfloor 1:100

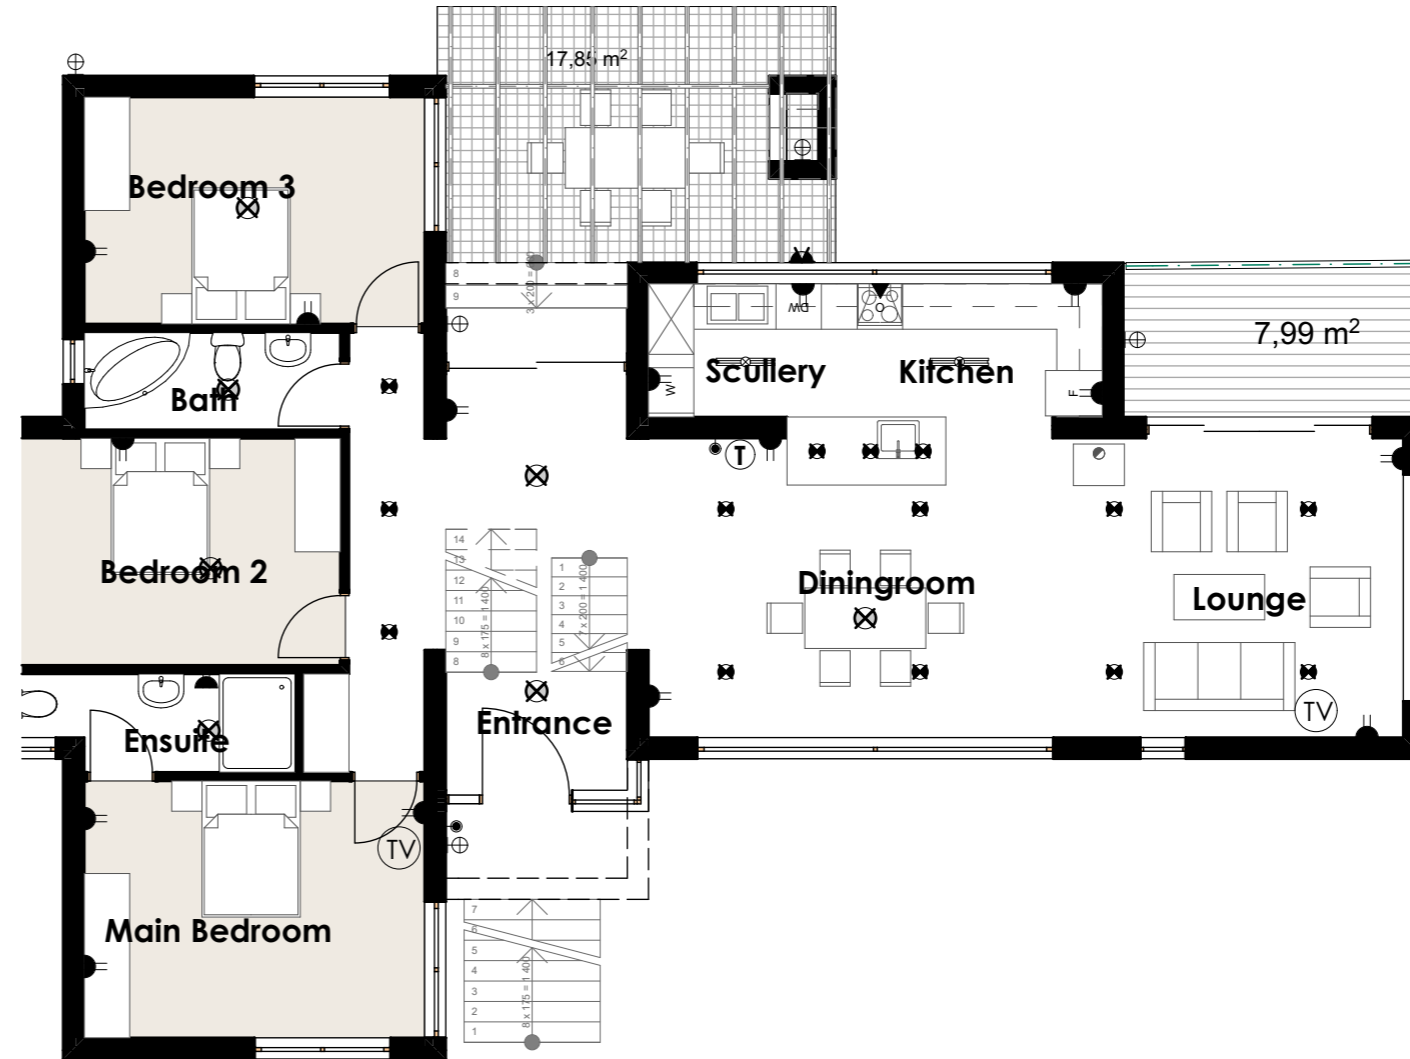

Firstfloor 1:100

TYPE D

Mentoor Mountain Estate

Electrical Plan